


SECTION THROUGH COURTYARD

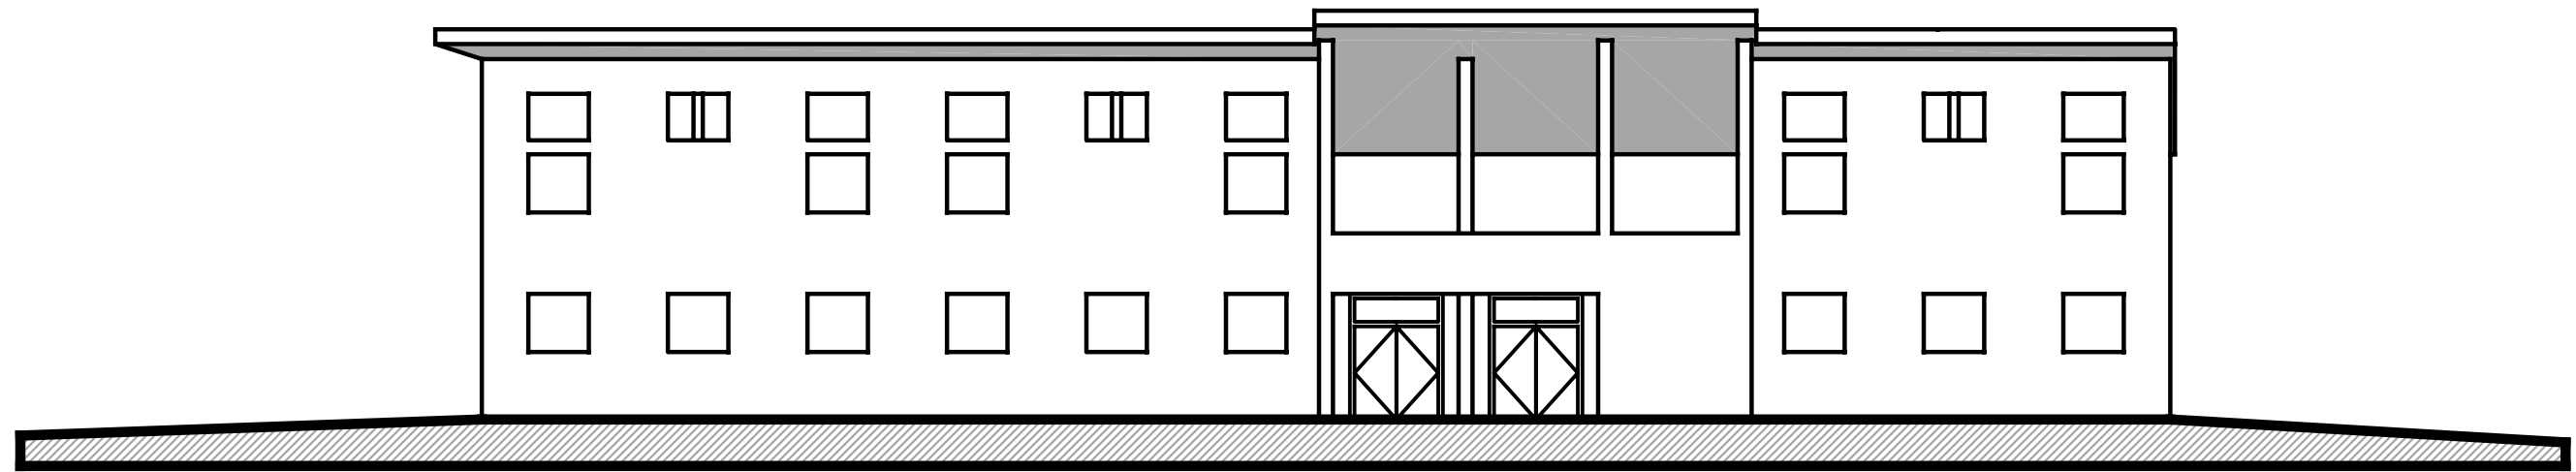

FRONT ELEVATION

FORWARD IN HEALTH
SECTION/ELEVATION
FONDE FRED, HAITI

Paul E. Fallon, Architect
Gerard McGuire, Design Consultant
June 1, 2008

